


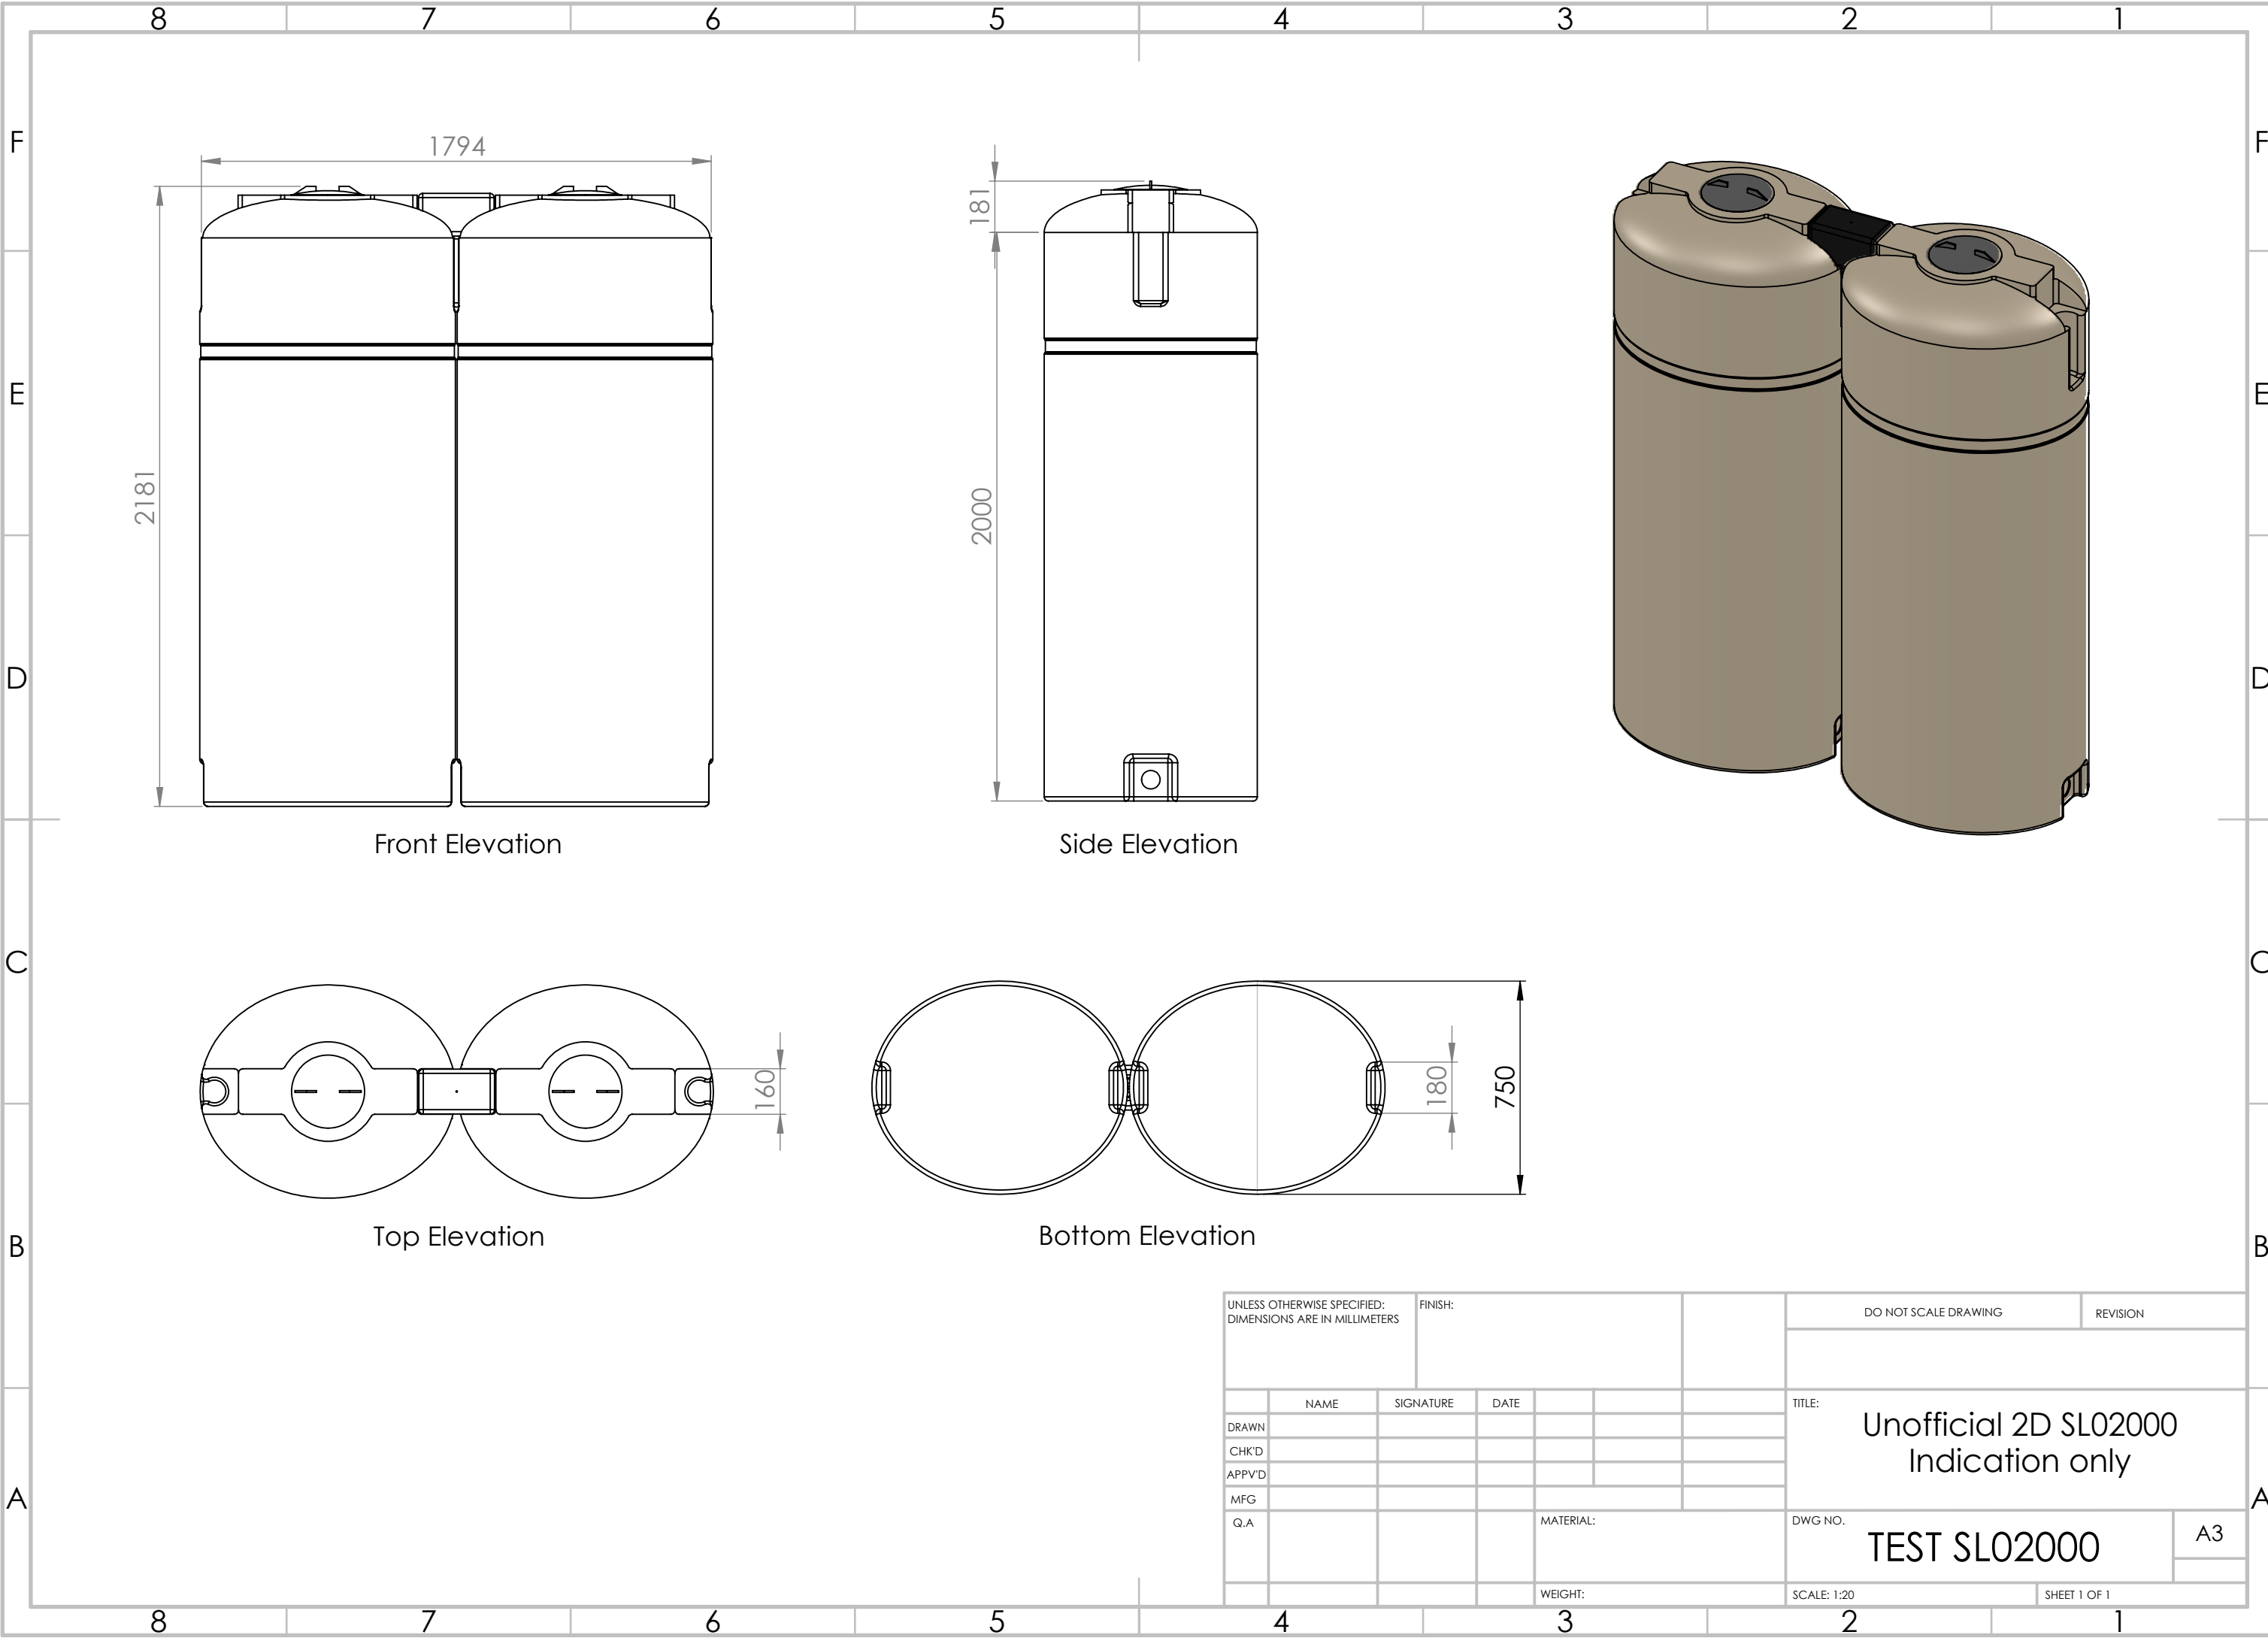


Front Elevation

Side Elevation

Top Elevation

Bottom Elevation

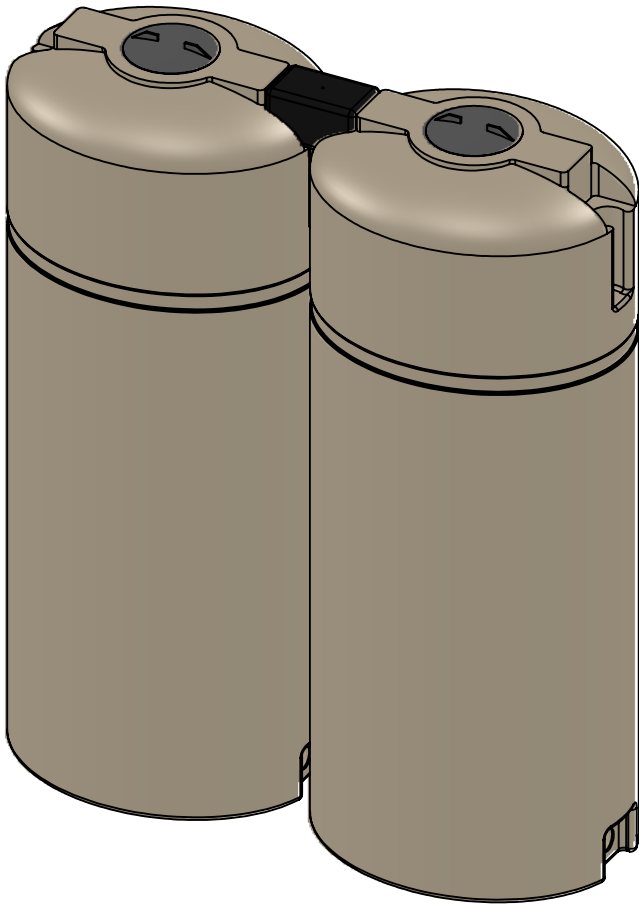

UNLESS OTHERWISE SPECIFIED: DIMENSIONS ARE IN MILLIMETERS				FINISH:		DO NOT SCALE DRAWING		REVISION		
NAME		SIGNATURE		DATE				TITLE: Unofficial 2D SL02000 Indication only		
DRAWN										
CHK'D										
APPV'D										
MFG										
Q.A										
				MATERIAL:		DWG NO.				
						TEST SL02000				
						A3				
				WEIGHT:		SCALE: 1:20			SHEET 1 OF 1	