


Slimline 2000L Tank

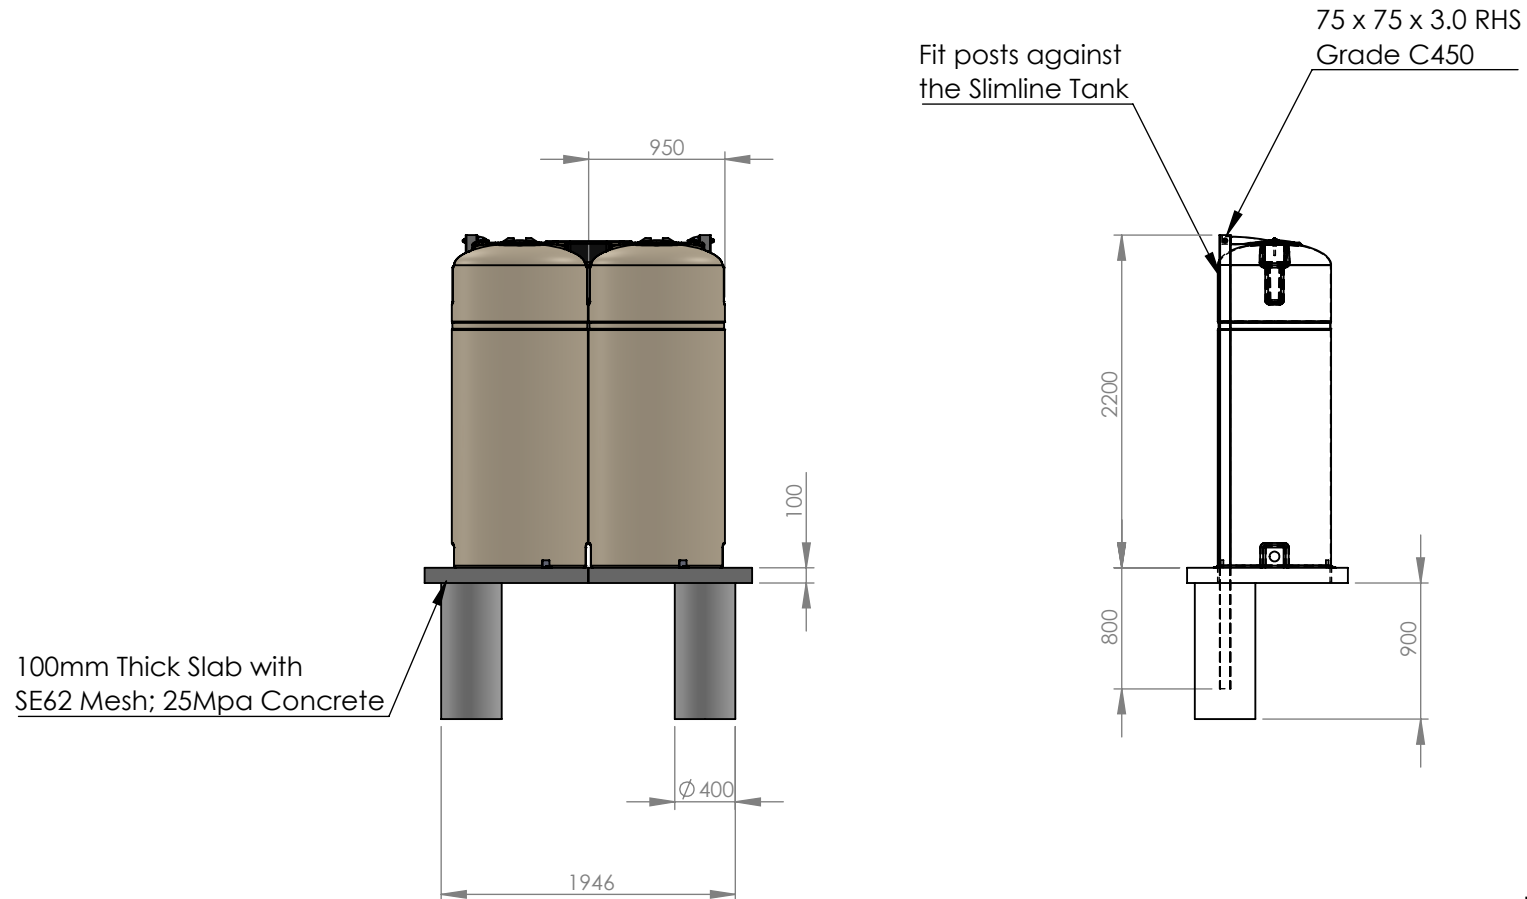


Components may vary from those shown


DO NOT SCALE. IF IN DOUBT ASK.

Components may vary from those shown				Quote Number		Current Revision: 1		Current Revision Date: 17/05/2019	
Rev.	Revision Description			Rev. Date	 GALLOWAY International Limited	Scale	Drawn: V.RAJ	Drawn: V.RAJ	Drawing Title: Seismic Assembly 2 Tanks
						1:50	Date: 17/05/2019	Date: 17/05/2019	File Name:
						Millimetres	Project Name:		SHEET 1 OF 3 FACTORY UNIT, 36 CRYERS ROAD EAST TAMAKI, AUCKLAND PO BOX 58-632, GREENMOUNT AUCKLAND, NEW ZEALAND PH(649)273 5666, FAX(649)273 5668 EMAIL info@galloway.co.nz WEB http://www.galloway.co.nz
						Seismic Assembly 2 Tanks THIS DRAWING IS THE INTELLECTUAL PROPERTY OF GALLOWAY INTERNATIONAL LTD AND MAY NOT BE REPRODUCED OR DIVULGED TO ANY THIRD PARTY WITHOUT PRIOR WRITTEN CONSENT. COPYRIGHT 2016			

Slimline 2000L Tank

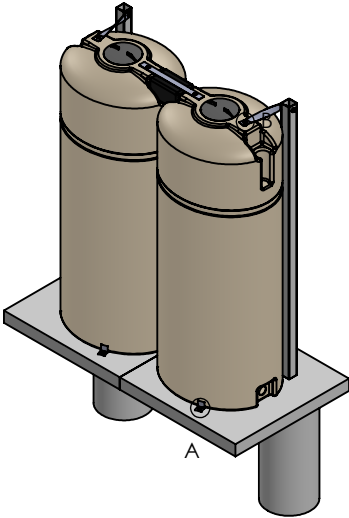


DETAIL B
SCALE 1 : 5

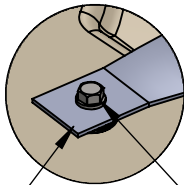

M10 Insert

M10 Grade 304L
S/S Bolts

DETAIL A
SCALE 1 : 5

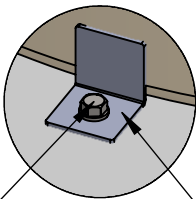

Ø10mm Dynabolt

Angled Bracket
50 x 50 x 3.0mm
Galv

Components may
vary from those shown

DO NOT SCALE. IF IN DOUBT ASK.

Rev.	Revision Description	Rev. Date



Scale
1:50

Millimetres
|||

Design:	V.RAJ	Drawn:	V.RAJ
Date:	17/05/2019	Date:	17/05/2019

Drawing Title:	Seismic Assembly 2 Tanks
File Name:	

Quote Number:	Current Revision:	Current Revision Date:
Quote Number	1	17/05/2019

Galloway International Ltd.



FACTORY UNIT, 36 CRYERS ROAD
EAST TAMAKI, AUCKLAND
PO BOX 58-632, GREENMOUNT
AUCKLAND, NEW ZEALAND
PH(649)273 5666, FAX(649)273 5668
EMAIL info@galloway.co.nz
WEB http://www.galloway.co.nz

THIS DRAWING IS THE INTELLECTUAL
PROPERTY OF GALLOWAY INTERNATIONAL
LTD AND MAY NOT BE REPRODUCED OR
DIVULGED TO ANY THIRD PARTY WITHOUT
PRIOR WRITTEN CONSENT.
COPYRIGHT 2016.


Seismic Assembly 2 Tanks

SHEET
2 OF 3

Slimline 2000L Tank

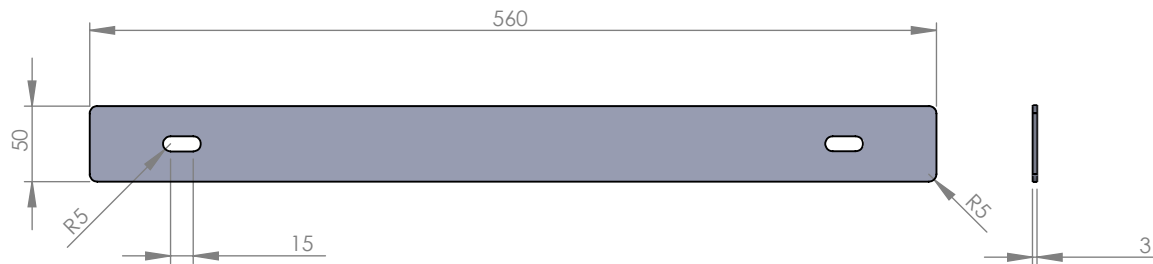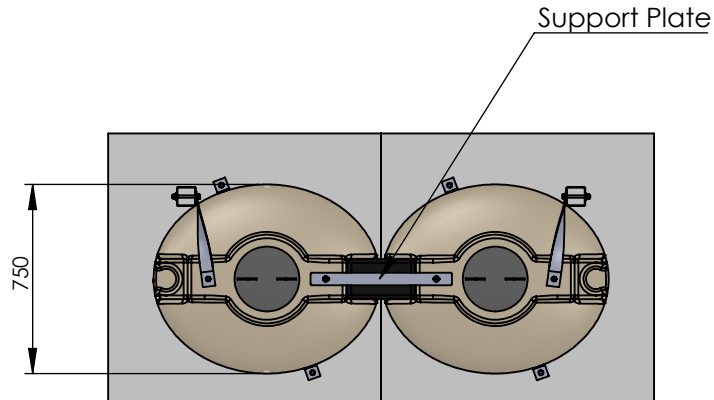

Top Cover Plate

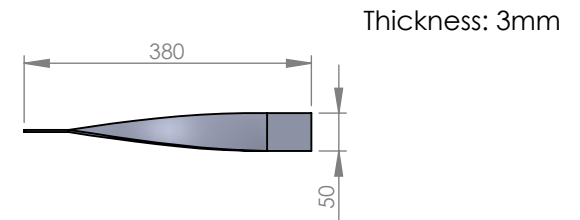

Twisted Tank Post Plate

Components may vary from those shown

DO NOT SCALE. IF IN DOUBT ASK.

Quote Number:	Current Revision:	Current Revision Date:
Quote Number	1	17/05/2019

Rev.	Revision Description	Rev. Date	 GALLOWAY International Limited	Scale	Date: <u>Drawn:</u>	Date: <u>Drawn:</u>	Drawing Title:	SHEET	3 OF 3	Galloway International Ltd.
				1:30	17/05/2019	17/05/2019	File Name:			
				Millimetres	Project Name:					
					Seismic Assembly 2 Tanks		FACTORY UNIT, 36 CRYERS ROAD EAST TAMAKI, AUCKLAND PO BOX 58-632, GREENAQUINT AUCKLAND, NEW ZEALAND PH(649)273 5666, FAX(649)273 5668 EMAIL info@galloway.co.nz WEB http://www.galloway.co.nz		THIS DRAWING IS THE INTELLECTUAL PROPERTY OF GALLOWAY INTERNATIONAL LTD AND MAY NOT BE REPRODUCED OR DIVULGED TO ANY THIRD PARTY WITHOUT PRIOR WRITTEN CONSENT. © 2017	